


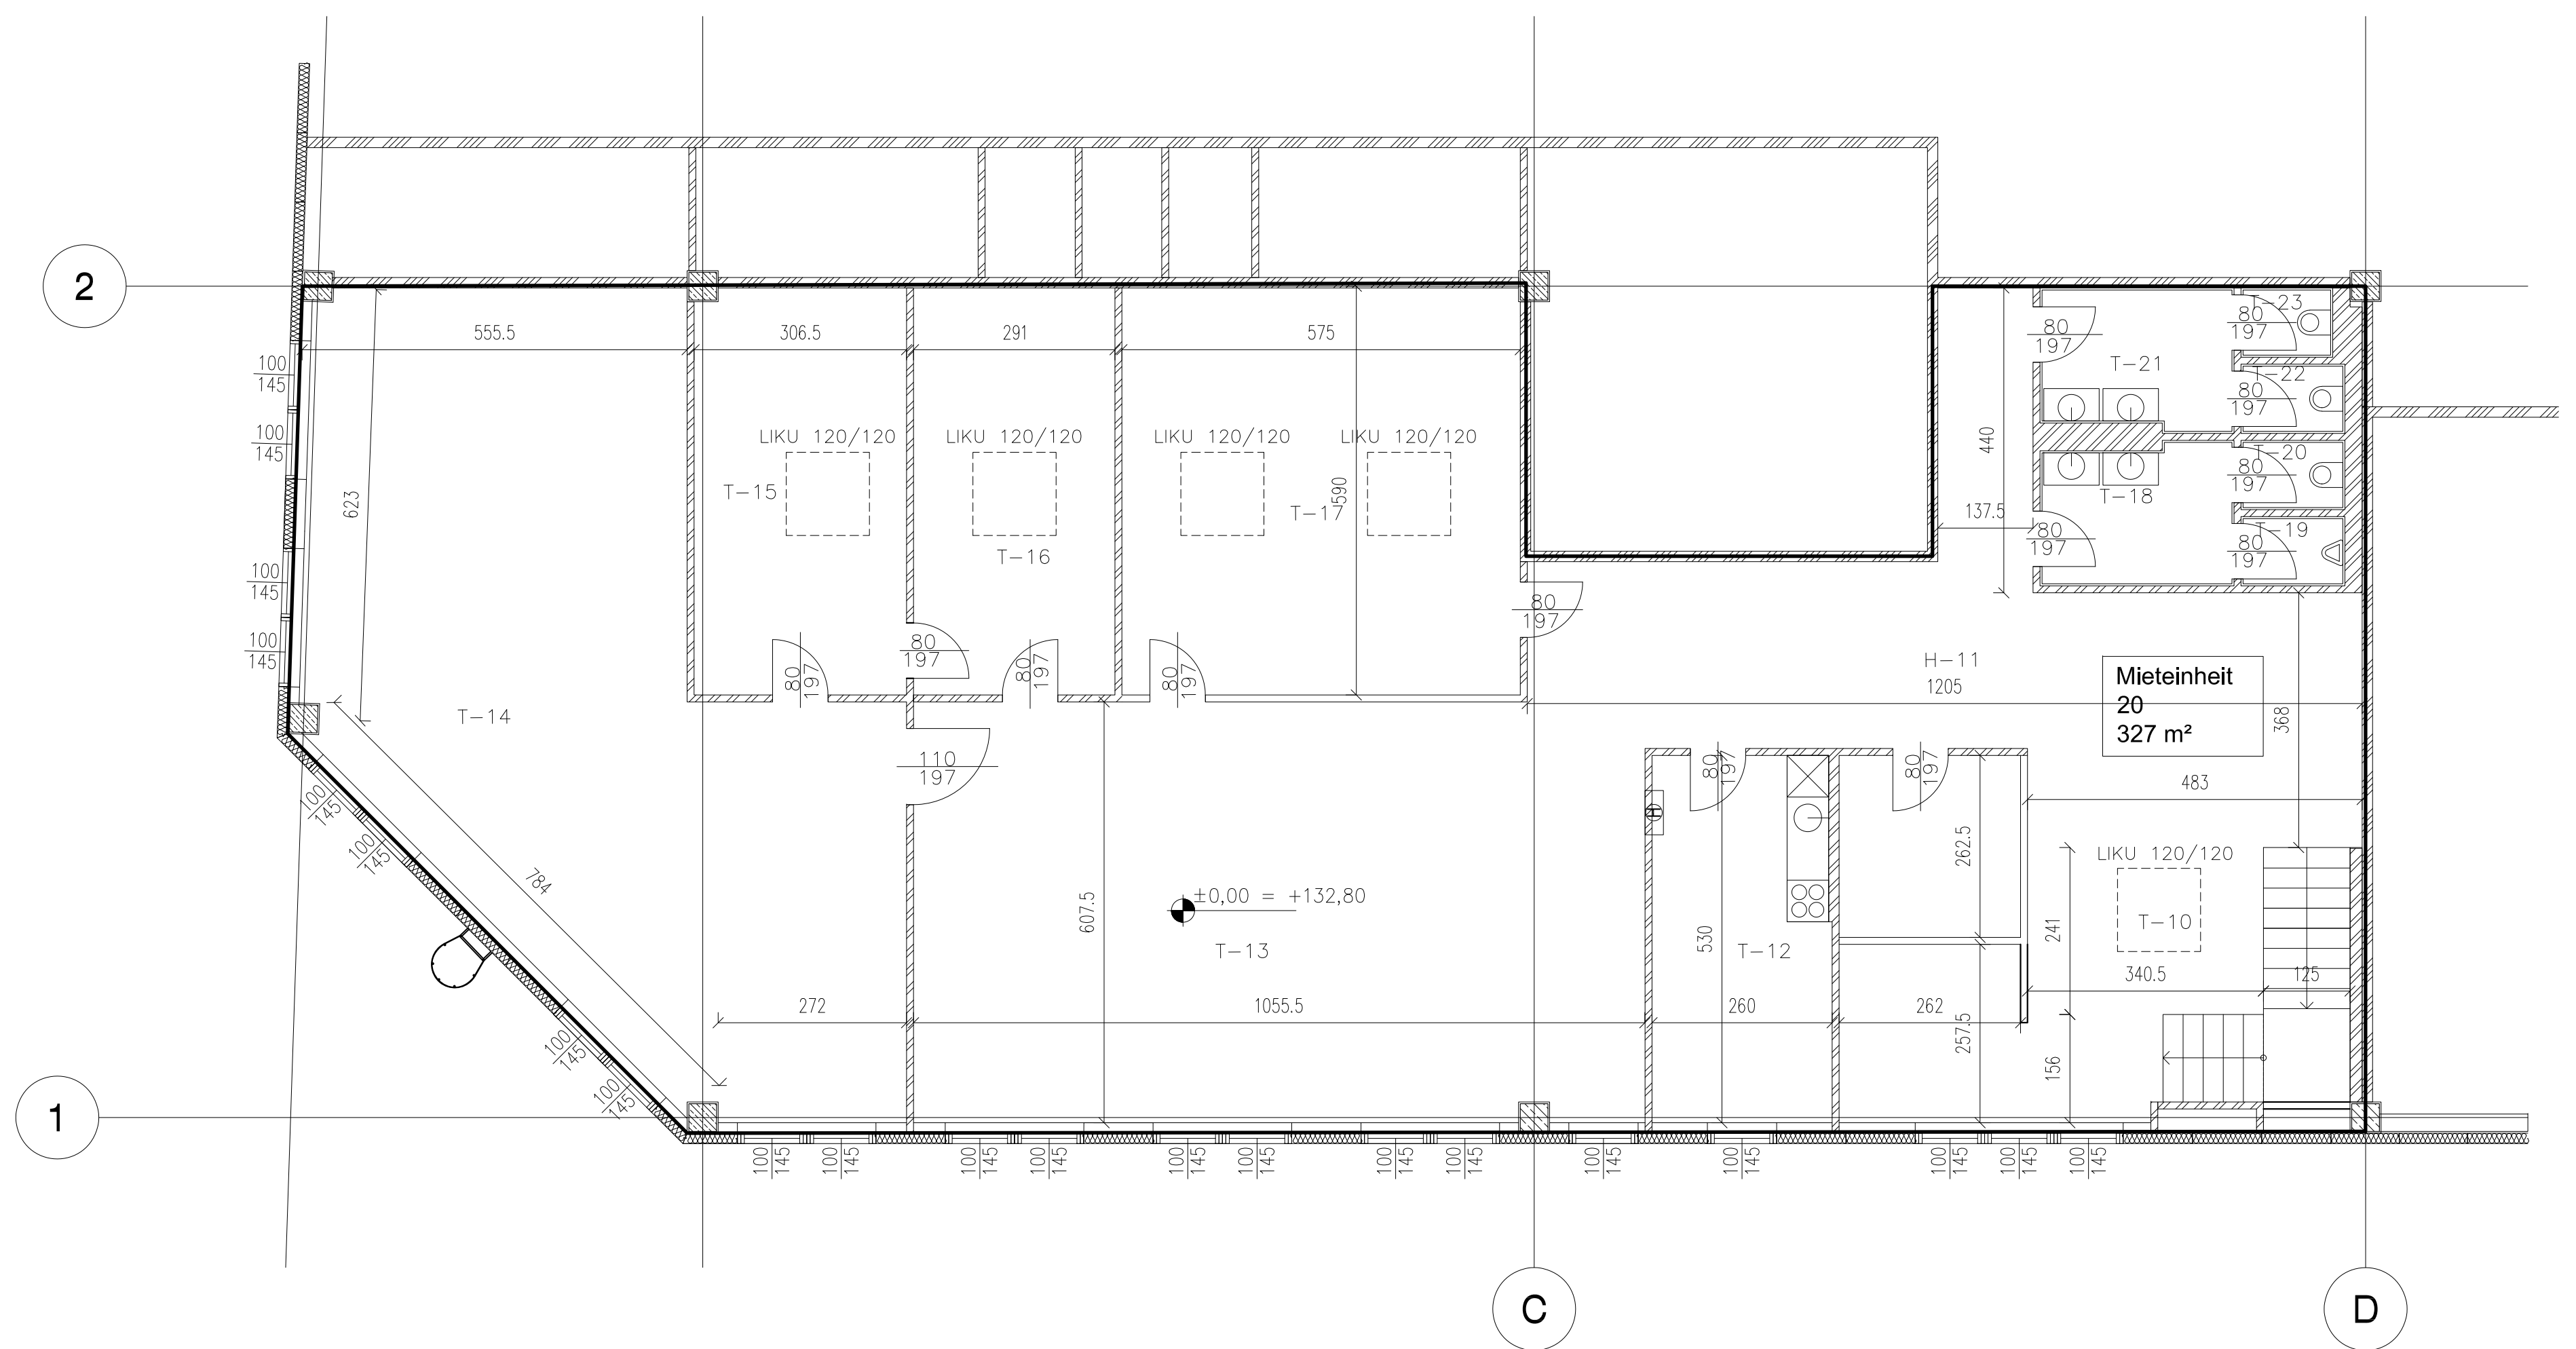

2.NP_kancelaria

TECHNISCHEN und das BURO - 2 boden

T-10 REZEPTION F=49,82m ² U=23,81 m	T-11 GANG F=23,81 m ² U=27,90 m	T-12 KUCHE F=13,78 m ² U=15,80 m	T-13 FREIRAUM F=69,78 m ² U=39,15 m	T-14 FREIRAUM F=71,87 m ² U=40,22 m	T-15 SERVERRAUM F=17,95 m ² U=17,88 m
T-16 ARCHIV F=17,09 m ² U=17,57 m	T-17 MEETING ROOM F=33,78 m ² U=123,25 m	T-18 VORRAUM F=5,62 m ² U=9,80 m FLIESEN	T-19 WC-PISS F=1,50 m ² U=5,00 m FLIESEN	T-20 WC F=1,50 m ² U=5,00 m FLIESEN	T-21 VORRAUM F=5,62 m ² U=9,80 m FLIESEN
T-22 WC F=1,50 m ² U=5,00 m FLIESEN	T-23 WC F=1,33 m ² U=4,65 m FLIESEN				